




# HEADROOM AND BACKDEPTH REQUIREMENTS FOR HIGH LIFT DOORS

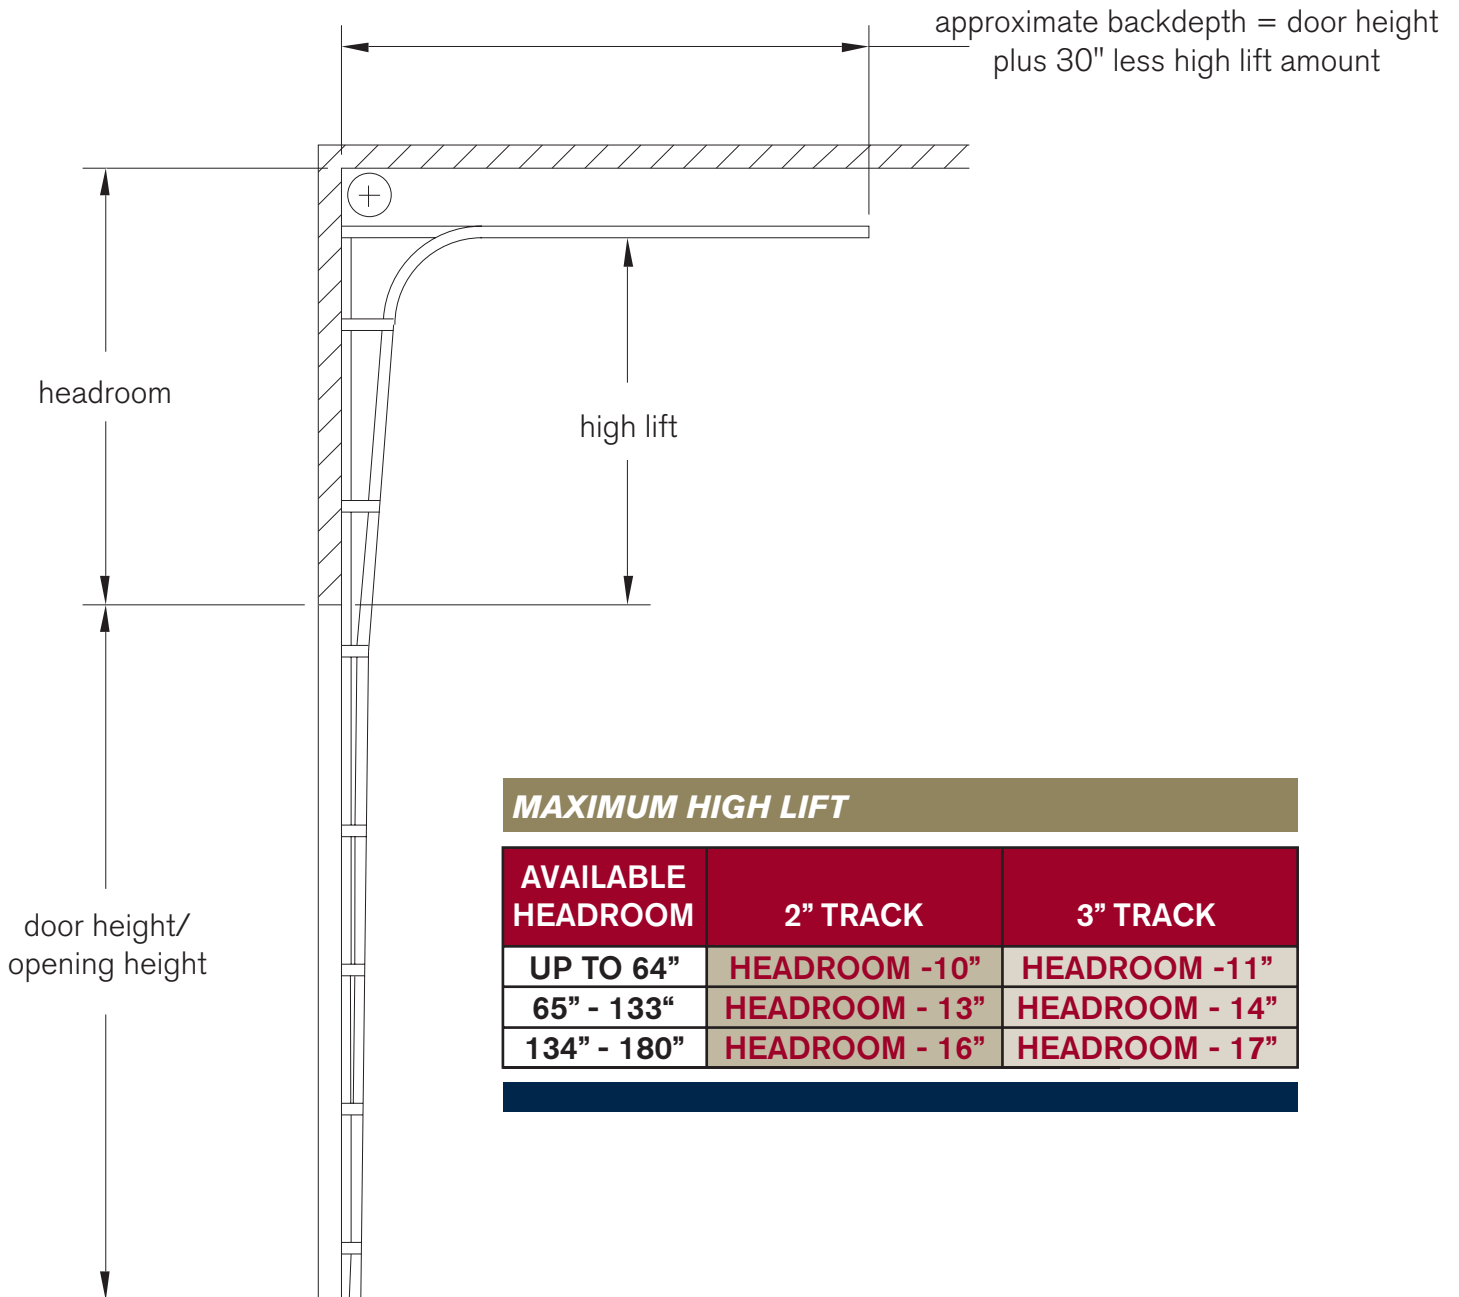

**MAXIMUM HIGH LIFT**

AVAILABLE HEADROOM	2" TRACK	3" TRACK
UP TO 64"	HEADROOM - 10"	HEADROOM - 11"
65" - 133"	HEADROOM - 13"	HEADROOM - 14"
134" - 180"	HEADROOM - 16"	HEADROOM - 17"